



Rebecca R. Knapp
303.863.0524
1934 WEST 37TH AVE.
DENVER, CO 80211
rebecca.knapp@hotmail.com
www.knapplandscapearchitecture.com

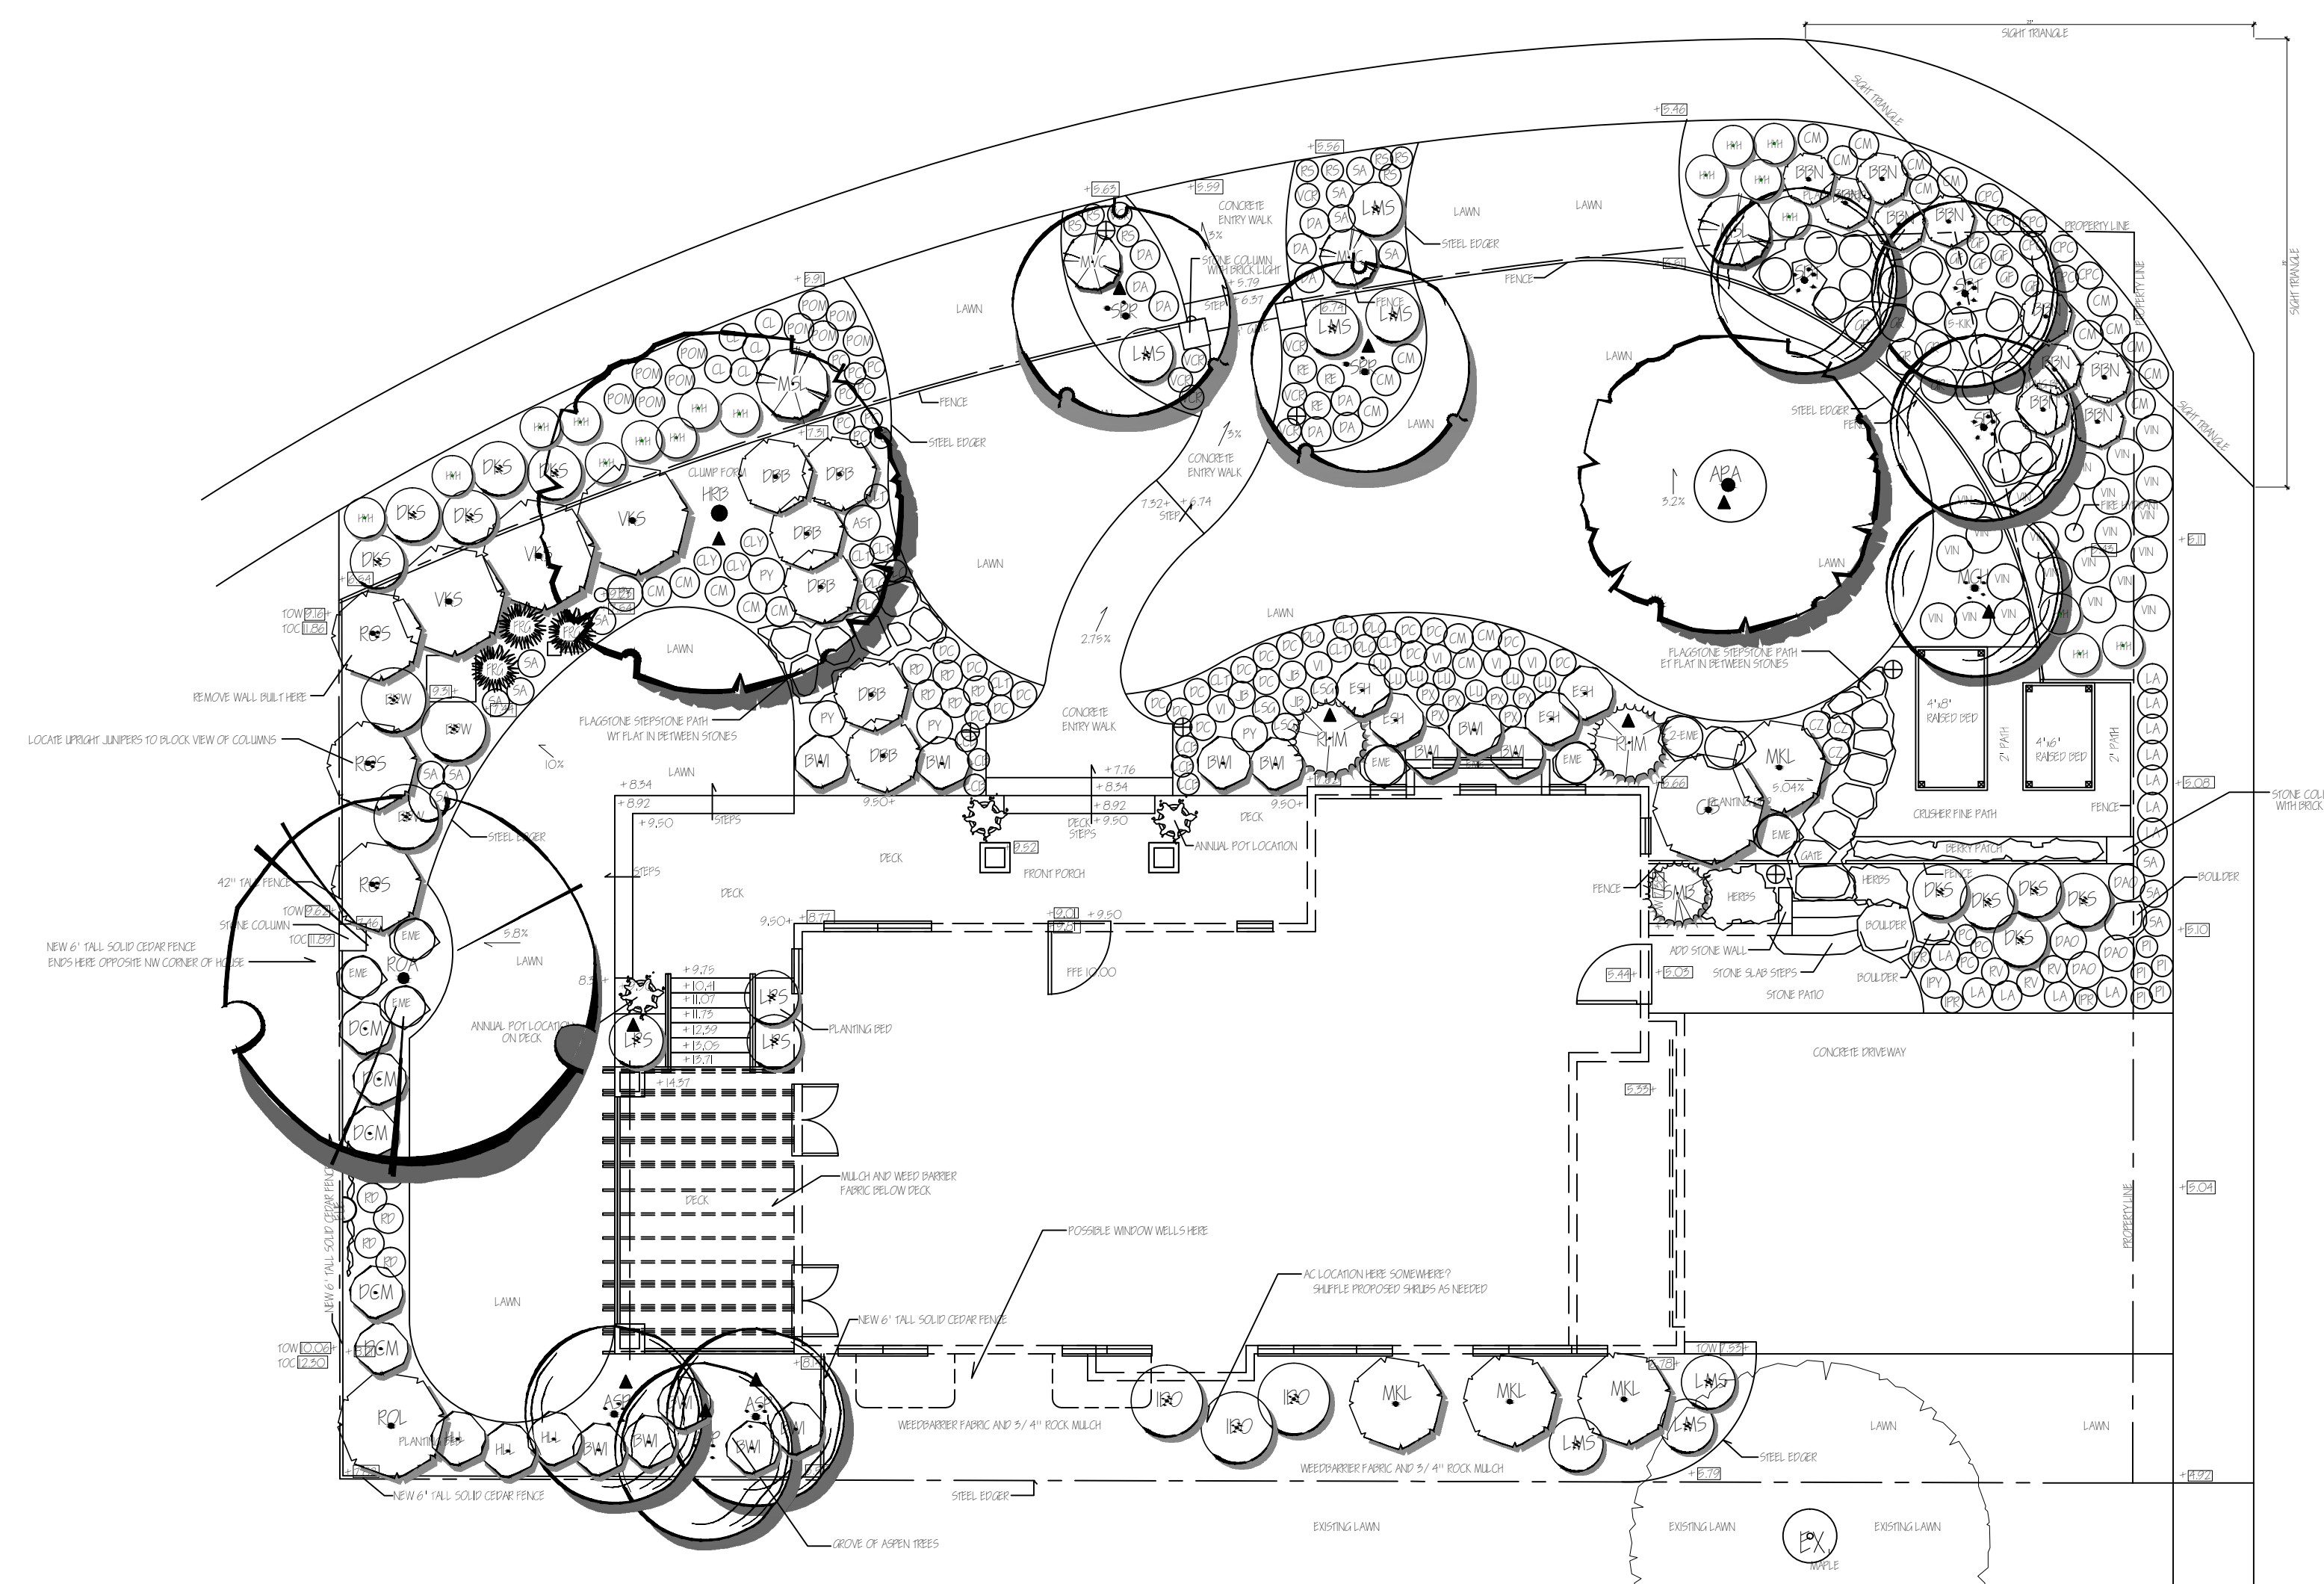

PLANT LIST

code	Plant Name	size	quantity
TREES			
APA	Autumn Purple Ash	2"	1
ASP	Aspen single stem	15 gal	2
ASP	Aspen clump	15 gal	1
HRB	Birch Heritage River (clump)	10' tall	1
MCH	Montmorency Cherry	2"	1
ROA	Red Oak Northern	2"	1
SBT	Serviceberry Shadblow (clump)	15 gal	3
SPR	Spring Snow Crab	2"	2
SHRUBS			
BBN	Burning Bush Nana	1 gal	10
BDW	Butterfly cush dwarf	5 gal	3
BWI	Boxwood Wintergreen	5 gal	12
CIS	Cistena Plum	5'B&B	1
DBB	Dwarf Burning Bush	7 gal	6
DCM	Carol Mackie Daphne	5 gal	5
DKS	Dark Knight Spirea	5 gal	10
EME	Emerald Gaiety Euonymus	5 gal	8
ESH	Endless Summer Hydrangea	7 gal	4
EUE	Euonymus manhattan espalier	10 gal	1
FRG	Feather Reed Grass	5 gal	3
HLL	Little Lime Hydrangea	5 gal	3
HYH	Hypericum hidcote (St John's Wort)	1 gal	17
IDO	Islanti Dogwood	5 gal	3
LMS	Lime Mound Spirea	5 gal	7
LPS	Little Princess Spirea	5 gal	3
MKL	Miss Kim Lilac	3'B&B	2
MKL	Miss Kim Lilac	5 gal	2
MSL	Mugo Slowmound Pine (dwarf)	6 gal	2
MVC	Valley Cushion Mugo Pine	6 gal	2
RHM	RH Montgomery Spruce	6 gal	2
ROL	Lilac Chinese	3'B&B	1
ROS	Rose of Sharon	5'B&B	3
SMB	Saint Mary's Broom Spurge	3 gal	1
VKS	Viburnum Korean Spice	3'B&B	3
PERENNIALS			
AST	Aster Kippenburg Fall	1 gal	1
CLY	Columbine Yellow	1 gal	3
CM	Catmint Walker's Low	1 gal	23
CPC	Creeping Phlox	1 gal	7
CL	Columbine Rocky Mountain	1 gal	5
CLT	Catmint Little Trudy	1 gal	8
CZ	Coreopsis zagreb	1 gal	3
DA	Daylily Stella D'Oro	1 gal	9
DAO	Daylily Orange	1 gal	3
DC	Dwarf Cranesbill Geranium	1 gal	18
DLO	Dianthus First Love	1 gal	6
GF	Gayfeather	1 gal	6
GR	Goldenrod	1 gal	5
IPR	Iceplant Red Mountain (or Mesa Verde w pink flower)	1 gal	3
IPY	Iceplant Yellow	1 gal	1
JB	Johnson's Blue Geranium	1 gal	3
KIK	Kinnikinnick	1 gal	15
LA	English Lavender	1 gal	12
LCB	Lime Coral Bells (Citronelle)	1 gal	6
LSG	Lily Stargazer	1 gal	3
LU	Lupine Russell Hybrids	1 gal	7
PC	Purple Coneflower Magnus	1 gal	12
PI	Pineleaf Penstemon	1 gal	5
POM	Poppy Mallow	1 gal	10
PX	Phlox Tall Garden (white or pink)	1 gal	6
PY	Peony	1 gal	5
RD	Black-Eyed Susan	1 gal	10
RE	Bergenia	1 gal	3
RS	Soapwort	1 gal	8
RV	Red Valerian	1 gal	3
SA	Savlia May Night	1 gal	14
ET	Elfin Thyme	flats	1
WT	Wooly Thyme	flats	1
VCR	Veronica Crystal River	1 gal	6
VI	Iris Variegated	1 gal	5
VIN	Vinca minor	1 gal	23

*verify QTY on plan for bid

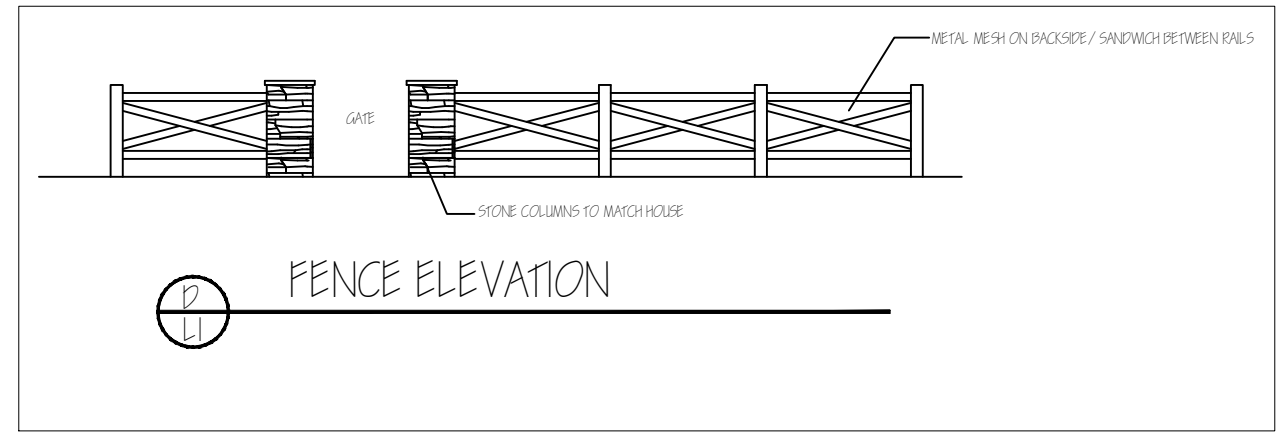

LANDSCAPE NOTES:

SOIL PREPARATION (PREMIUM COMPOST):
BED AREAS 5 YARDS PER 1000 S.F.
SHRUB AREA 5 YARDS PER 1000 S.F.
SOD AREAS 4 YARDS PER 1000 S.F.

MULCH (SUPREME MULCH FROM PIONEER OR SIMILAR):
BED AREAS 2" DEPTH
NO FABRIC IN PERENNIAL BEDS
ROCK MULCH (ALONG SOUTH SIDE OF HOUSE)
BED AREAS 3" DEPTH OVER FABRIC

CRUSHER FINE PATH:
3" MINIMUM DEPTH OF WHITE BREEZE OR GREY BREEZE
USE 4" STEEL EDGER ON BOTH SIDES
FABRIC OPTIONAL

FLAGSTONE STEPS/STONES:
ARIZONA BUFF FLAGSTONE

SOD (KENTUCKY BLUE GRASS BLEND)

IRRIGATION (AUTOMATED):
PERENNIAL AREAS WATERED BY DRIP
DRIP TO ALL SHRUBS & TREES OUTSIDE OF PERENNIAL AREAS
LAWN AREAS TO BE WATERED WITH POP-UP SPRAY HEADS

EROSION CONTROL:
DOWNSPOUTS SHALL BE PIPED UNDERGROUND
AND DRAIN INTO SWALES TO MINIMIZE EROSION

DRY STACK WALLS:
8" WALL ROCK (FLAGSTONE) OF VARIOUS THICKNESS
COLOR TO BE DETERMINED BY STONE OR BRICK COLOR ON HOUSE

STAKE ALL NEWLY PLANTED TREES

SANDSTONE BOULDERS:
2000 LBS. AVERAGE WEIGHT PER BOULDER
DIG INTO GROUND FOR NATURAL APPEARANCE

USE FILL DIRT TO RAISE GRADES WHERE NECESSARY AND
COMPACT TO MINIMIZE SOIL SHRINKAGE

OPTION- LED LIGHT LEGEND



SYMBOL	TYPE	QUANTITY
▲	UPLIGHT: 15751 AZT	11
⊕	PASH LIGHT: FUNDAMENTALS 15039 T2T	6
◡	BRICK LIGHT: 15775 AZT	7

ALL LED FIXTURES ARE KICHLER

PERMITS ARE REQUIRED TO PLANT, PRUNE, OR REMOVE A TREE IN THE PUBLIC RIGHT-OF-WAY AND MAY BE OBTAINED FROM THE DENVER FORESTRY OFFICE AT 720-915-0651

GRADING LEGEND

FIN FLOOR	FINISHED FLOOR ELEVATION
EXISTING	EXISTING GRADE
+PROJ	NEW PROPOSED GRADE
TOP OF WALL	TOP OF WALL GRADE
BOTTOM OF WALL	BOTTOM OF WALL GRADE

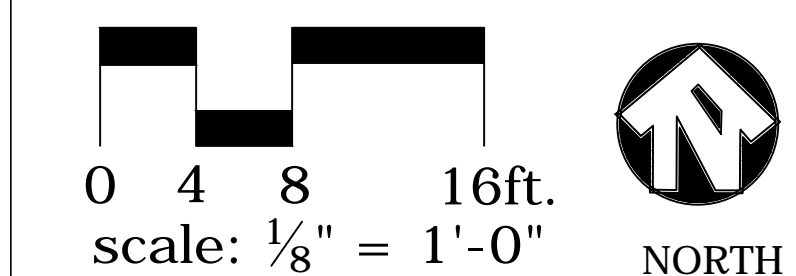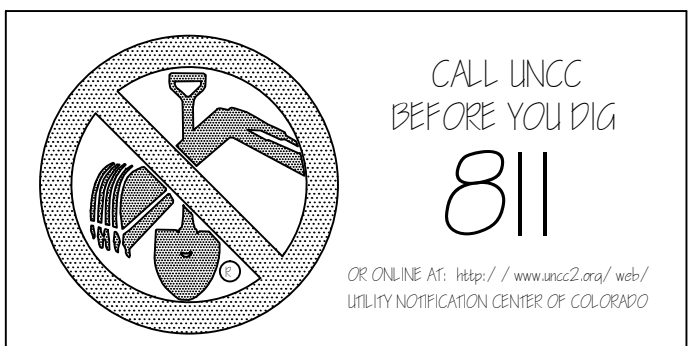

DATE: _____
DRAWN BY: RKK
APPROVED BY: RKK

REVISIONS:

NO.	DATE	BY	COMMENTS

PLANTING PLAN

LANDSCAPE PLAN

SHEET NO. **1** OF 1 SHEETS